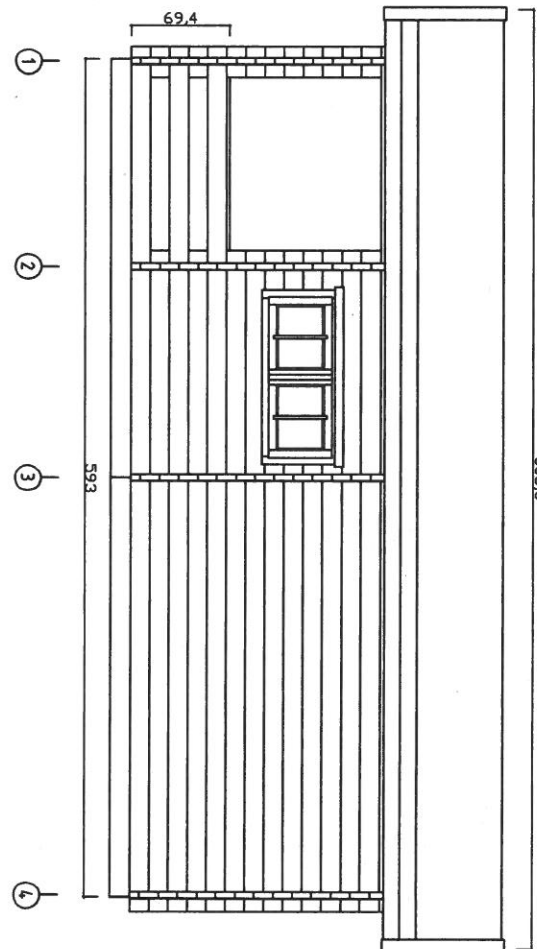
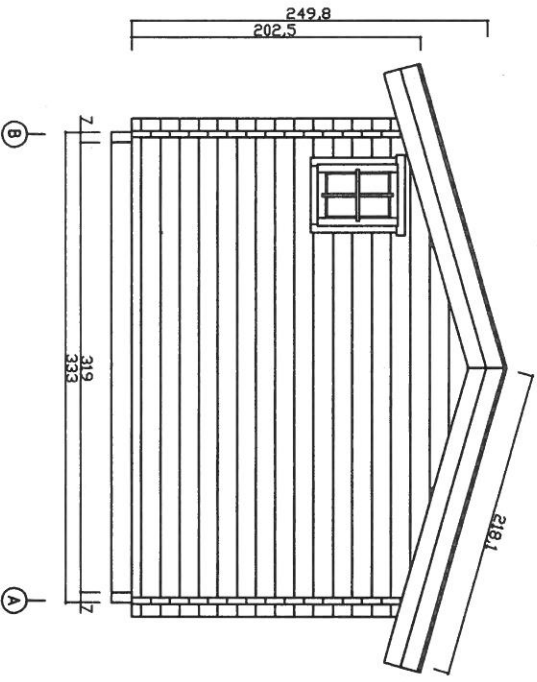
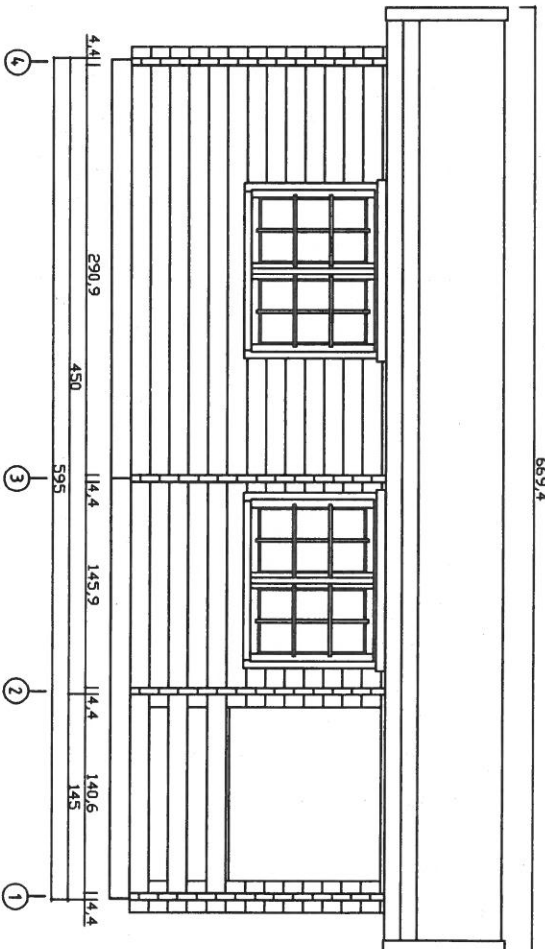
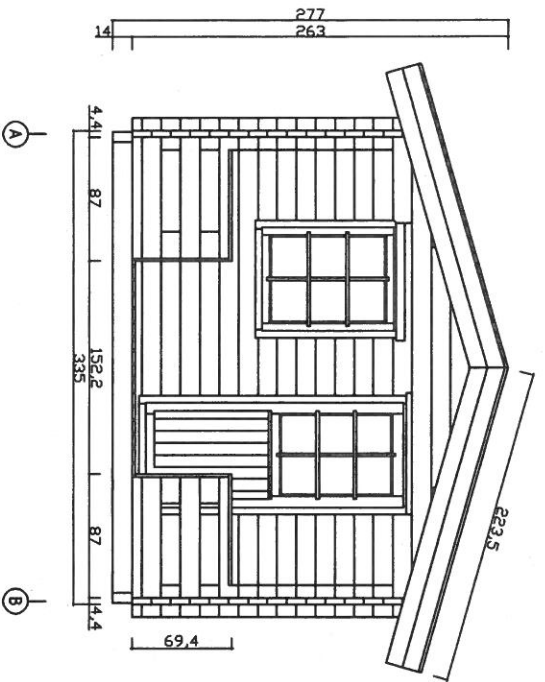
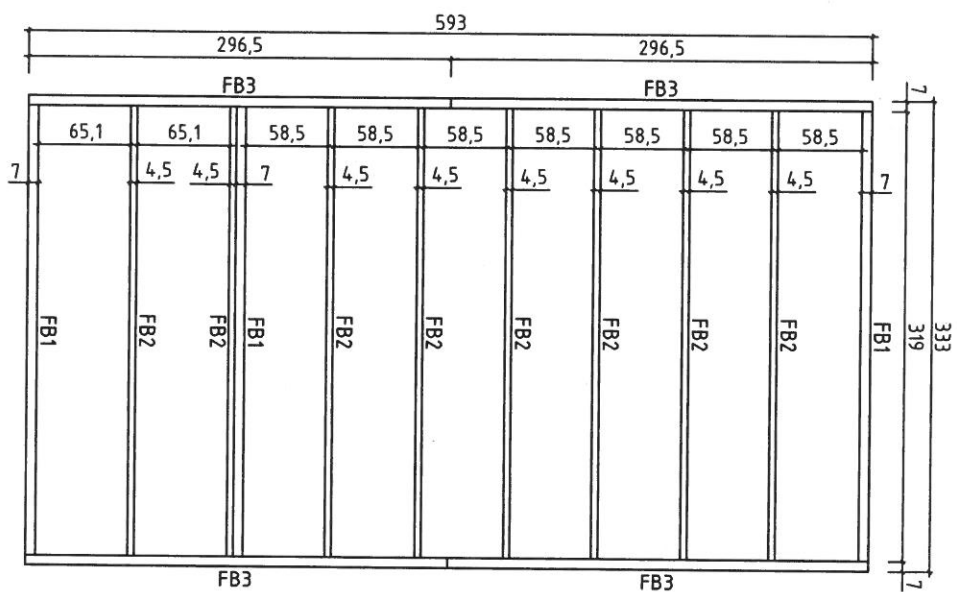



1/HUS24-64428-2405





|        |               |         |                         |
|--------|---------------|---------|-------------------------|
| Kood   | Gestahus 15m2 | Leht    | 1                       |
| Scale  | Views         | Prokura | 1:35                    |
| Author | 4.4.135       | King    | 19.05.2015              |
| Author | K.K           | File    | Gestahus 15m2 Views.dwg |




|       |                          |       |                              |
|-------|--------------------------|-------|------------------------------|
| Koef  | Gestahus 15m2            | Laat  | 2                            |
| Soort | Floorbeams (Impregnated) | Norm  | 1:35                         |
| Maat  | 70x140, 4,5x140          | Comp. | 19.05.2015                   |
| Maat  | K.Kahhu                  | Pla   | Gestahus 15m2 Floorbeams.dwg |

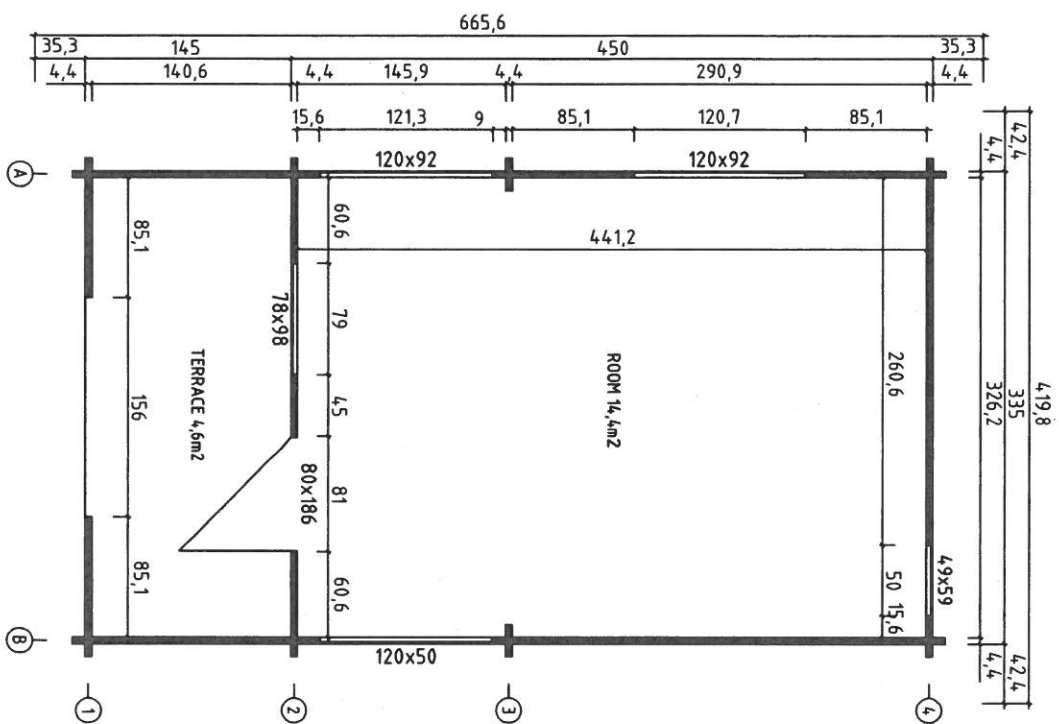


|        |                           |        |                                    |
|--------|---------------------------|--------|------------------------------------|
| Koef   | Gestahus 15m <sup>2</sup> | Laf    | 3                                  |
| Jord   | Plan                      | Rechts | 1:35                               |
| Makel  | 4,4x135                   | Kop    | 19.05.2015                         |
| Adress | K.Kahu                    | Pla    | Gestahus 15m <sup>2</sup> plan.dwg |

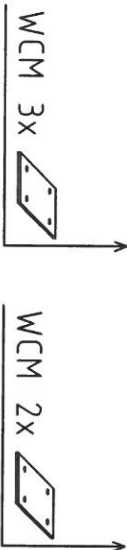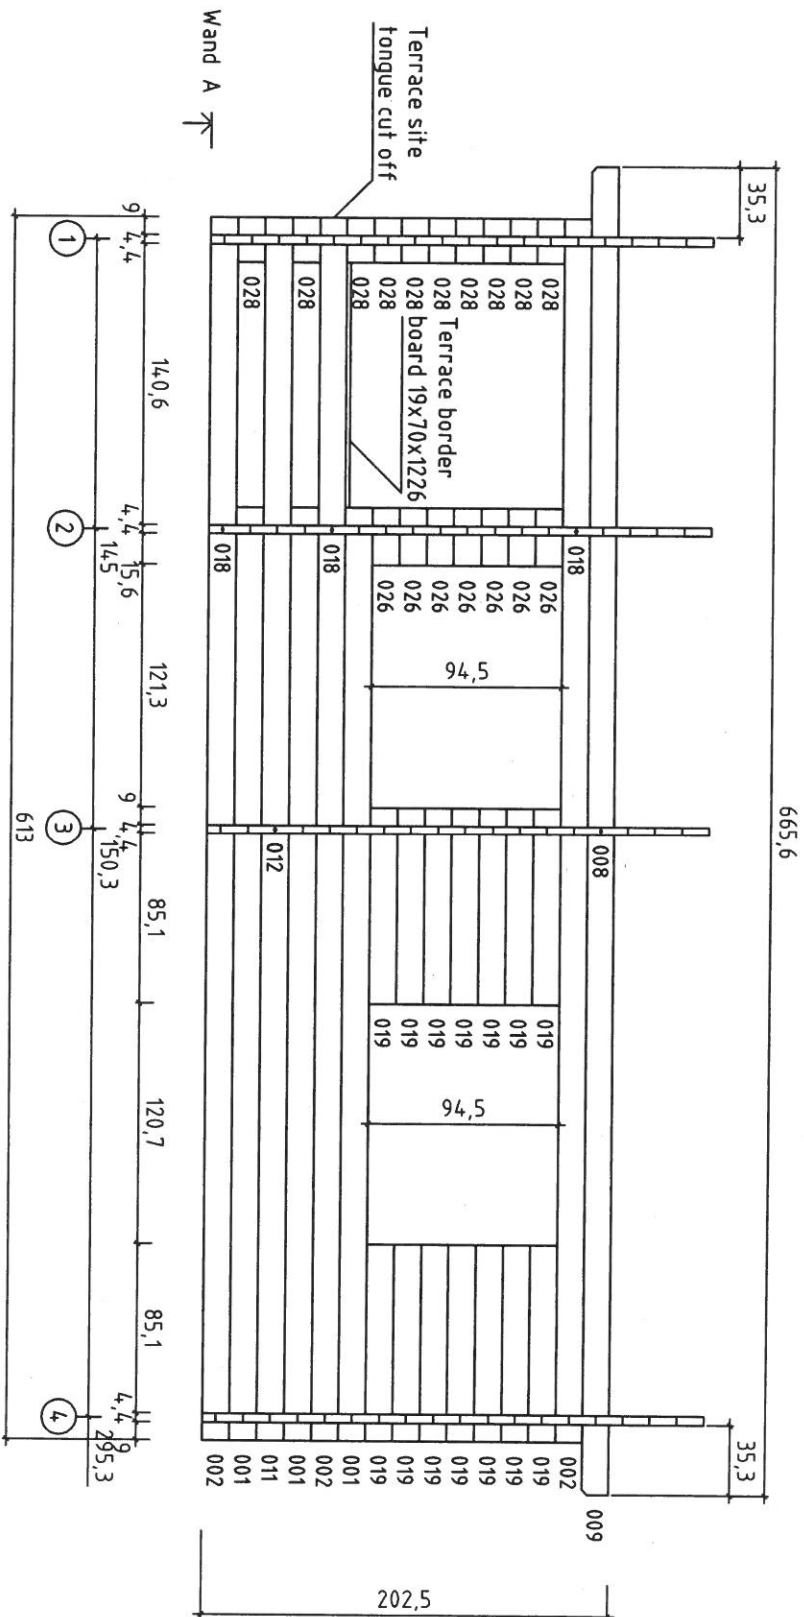

|           |               |          |                   |
|-----------|---------------|----------|-------------------|
| Kood      | Gestahus 15m2 | Leht     | 4                 |
| Joonis    | WAND A        | Muutkava | 1:35              |
| Materjal  | 4.4x13.5      | Kuup.    | 19.05.2015        |
| Joonistas | K.K           | File     | Gestahus 15m2.dwg |

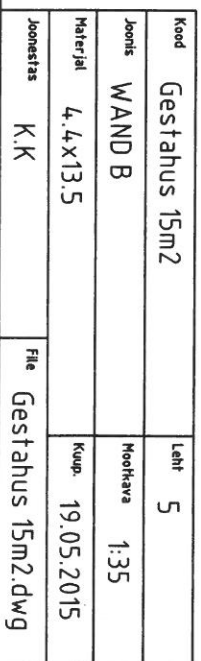


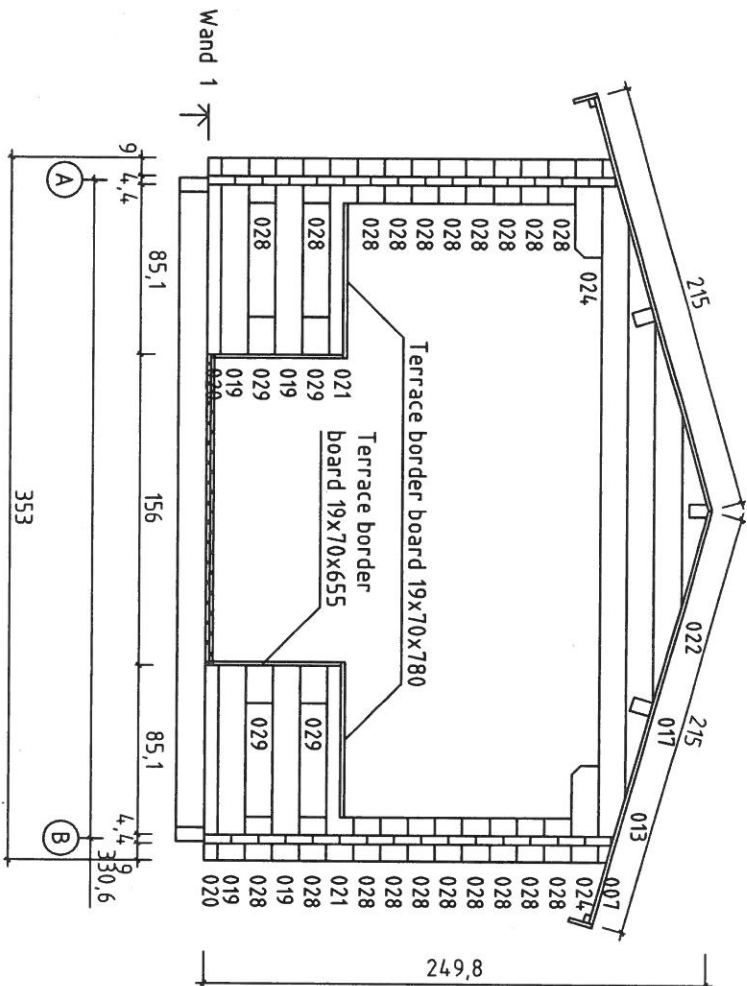

|           |               |          |                   |
|-----------|---------------|----------|-------------------|
| Kood      | Gestahus 15m2 | Leht     | 6                 |
| Joonis    | WAND 1        | Muutkava | 1:35              |
| Materjal  | 4.4x13.5      | Kuup.    | 19.05.2015        |
| Joonistas | K.K           | File     | Gestahus 15m2.dwg |




|            |               |           |                   |
|------------|---------------|-----------|-------------------|
| Kood       | Gestahus 15m2 | Leif      | 7                 |
| Joonis     | WAND 2        | Moosteava | 1:35              |
| Materjal   | 4. 4.x13.5    | Kuup.     | 19.05.2015        |
| Joonestiks | K.K           | File      | Gestahus 15m2.dwg |





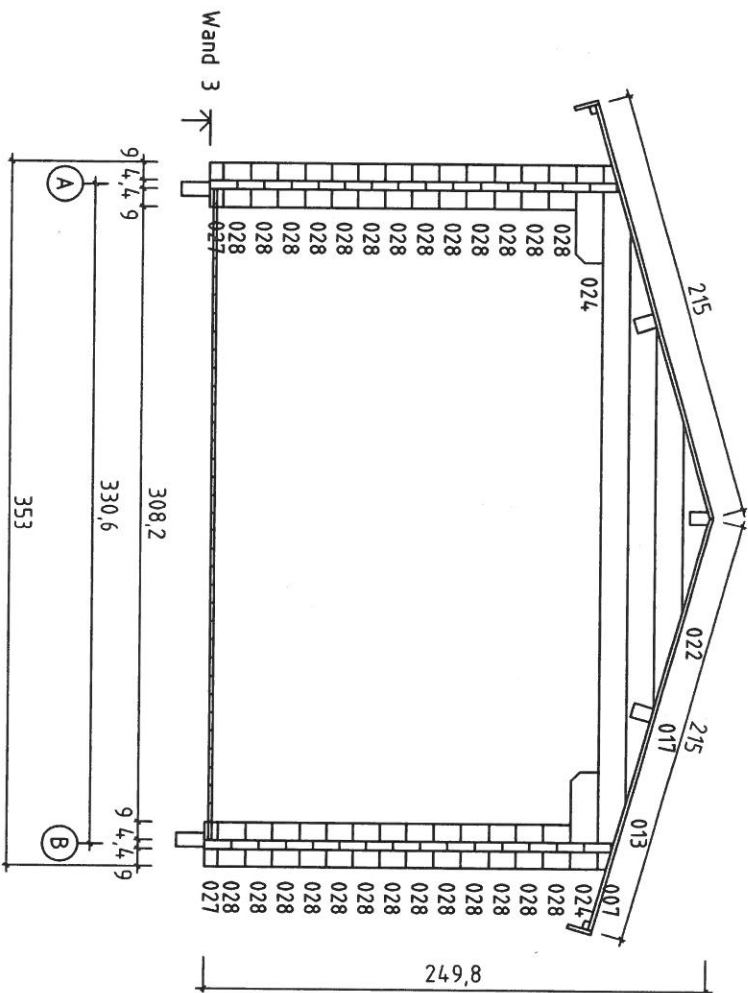


|           |               |          |                   |
|-----------|---------------|----------|-------------------|
| Kood      | Gestahus 15m2 | Leht     | 8                 |
| Joonis    | WAND 3        | Mootkava | 1:35              |
| Materjal  | 4.4x13.5      | Kaup.    | 19.05.2015        |
| Joonistas | K.K           | File     | Gestahus 15m2.dwg |




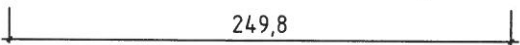




















|            |               |          |                   |
|------------|---------------|----------|-------------------|
| Kood       | Gestahus 15m2 | Lahti    | 9                 |
| Joonits    | WAND 4        | Muokkava | 1:35              |
| Materiaali | 4,4x13,5      | Kuop.    | 19.05.2015        |
| Joonestus  | K.K           | File     | Gestahus 15m2.dwg |

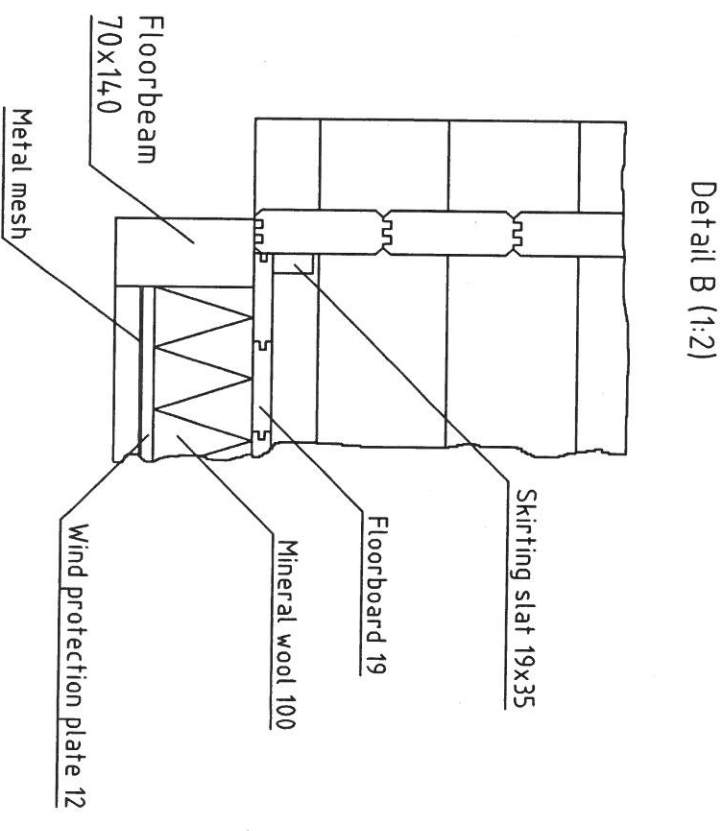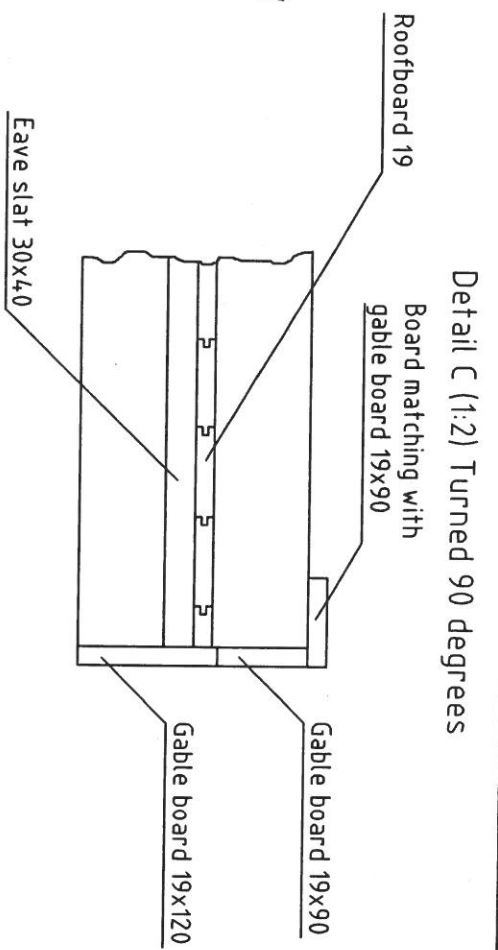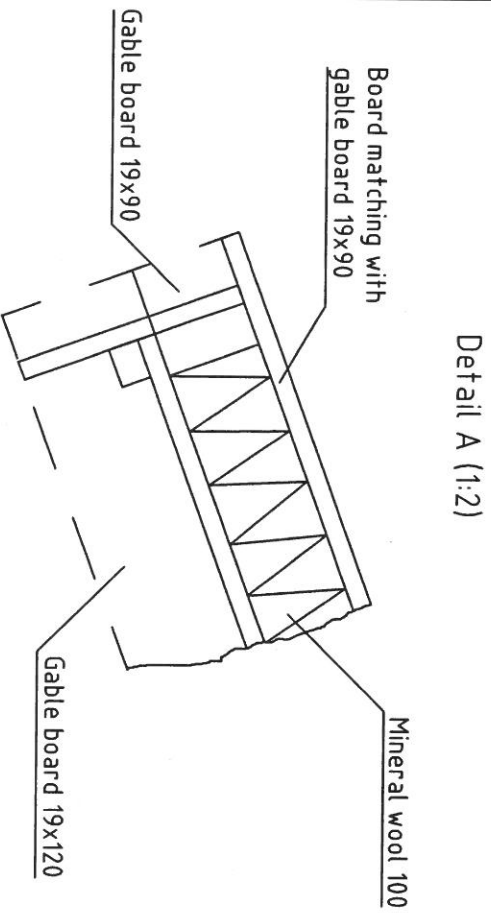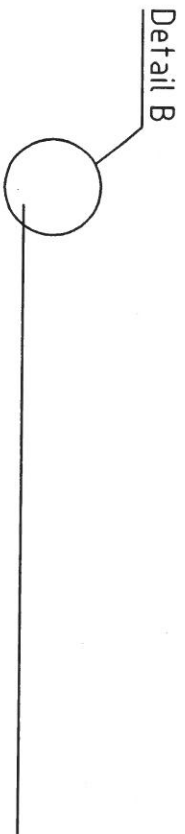
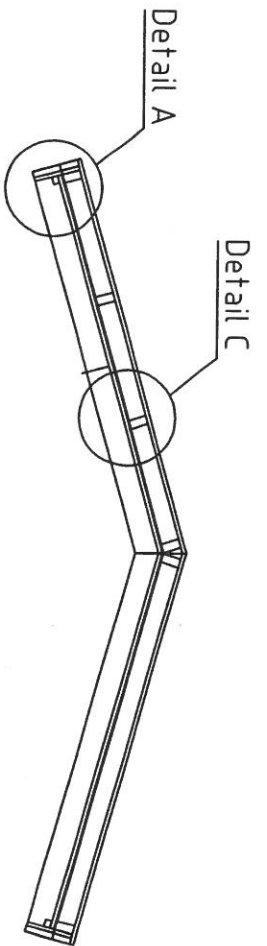





|           |               |           |                   |
|-----------|---------------|-----------|-------------------|
| Kont      | Gestahus 15m2 | Latt      | 10                |
| Arbets    | Sections      | Proektors | 1:25              |
| Material  |               | Komp.     | 19.05.2015        |
| Arbetssta |               | Pla       | Gestahus 15m2.dwg |

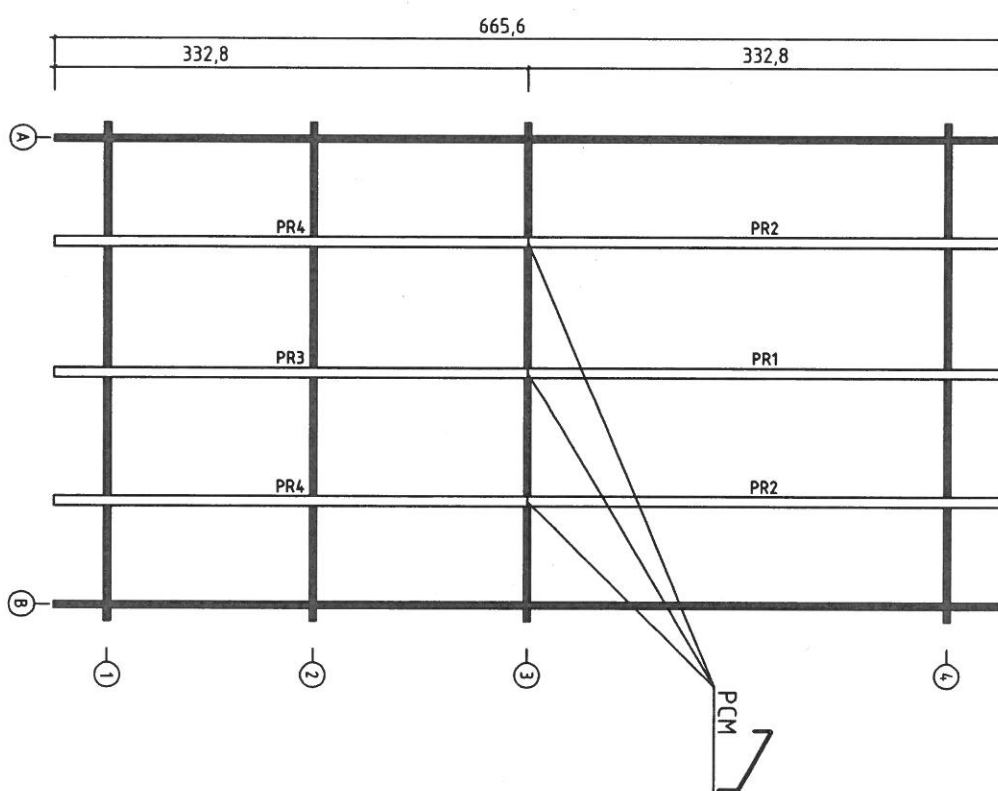


|          |                    |         |                                  |
|----------|--------------------|---------|----------------------------------|
| Kode     | Gestahus 15m2      | Unit    | 11                               |
| Jenis    | Purlins connecting | Skala   | 1:35                             |
| Material | 70x14.0            | Tanggal | 19.05.2015                       |
| Desain   | K.Kahu             | Revisi  | Gestahus 15m2 Purlins connecting |
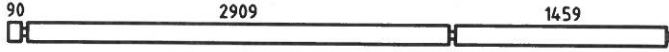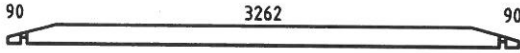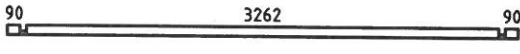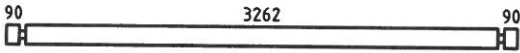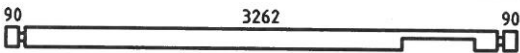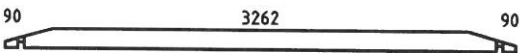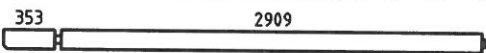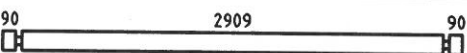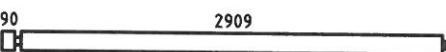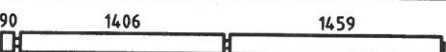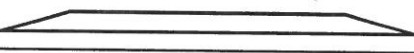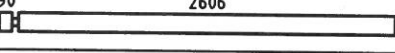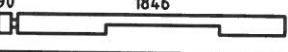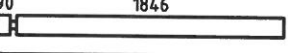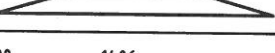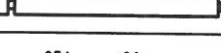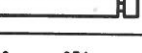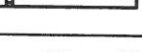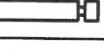
| Pos  | Gestahus 15m2                                                                                   | Pcs.     | Profil (mm)            | L (mm)  |
|------|-------------------------------------------------------------------------------------------------|----------|------------------------|---------|
| 001  |               | 9        | 44x135                 | 4680    |
| 002  |               | 6        | 44x135                 | 4568    |
| 003  |                | 1        | 44x135                 | 3530    |
| 004  |                | 2        | 44x68                  | 3530    |
| 005  | <br>+SPAREBEAM | 9+1      | 44x135                 | 3530    |
| 006  |                | 1        | 44x135                 | 3530    |
| 007  |                | 3        | 44x135                 | 3530    |
| 008  |                | 2        | 44x135                 | 3328    |
| 009  |                | 2        | 44x135                 | 3328    |
| 010  |                | 4        | 44x135                 | 3177    |
| 011  |                | 2        | 44x135                 | 3065    |
| 012  |              | 2        | 44x135                 | 3065    |
| 013  |              | 4        | 44x135                 | 2871    |
| 014  |              | 4        | 44x135                 | 2740    |
| 015  |              | 1        | 44x135                 | 1980    |
| 016  |              | 6        | 44x135                 | 1980    |
| 017  |              | 4        | 44x135                 | 1914    |
| 018  |              | 6        | 44x135                 | 1562    |
| 019  |              | 18       | 44x135                 | 985     |
| 020  |              | 2        | 44x68                  | 985     |
| 021  |              | 2        | 44x135                 | 985     |
| 022  |              | 4        | 44x125                 | 957     |
| 023  |              | 21       | 44x135                 | 740     |
| 024  |              | 4        | 44x135                 | 490     |
| 025  |              | 7        | 44x135                 | 450     |
| Kood | Gestahus 15m2                                                                                   | Materjal | File Gestahus 15m2.dwg | Leht 12 |

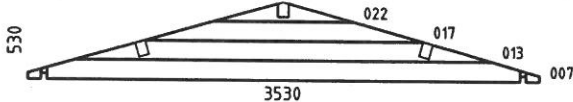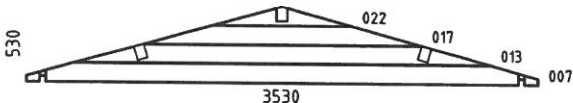
| Pos                | Gestahus 15m2   |          | Pcs.                   | Profil (mm)     | L (mm)  |
|--------------------|---|----------|------------------------|-----------------|---------|
| 026                | 156 90<br>   |          | 15                     | 44x135          | 290     |
| 027                | 9090<br>   |          | 2                      | 44x68           | 224     |
| 028                | 9090<br>   |          | 66                     | 44x135          | 224     |
| 029                |   |          | 4                      | 44x135          | 190     |
| SB                 | 100<br> SPAREBEAM<br>5066<br>      |          | 1                      | 44x135          | 4680    |
| HB                 | HIT BLOCK<br>   |          | 2                      | 44x135          | 300     |
| W1-1               |   |          | 1                      |                 |         |
| W2-1               |   |          | 1                      |                 |         |
| W3-1               |   |          | 1                      |                 |         |
| W4-1               |   |          | 1                      |                 |         |
| FB2                | FLOORBEAMS<br>   | IMM      | 3                      | 70x140          | 3190    |
| FB1                | FLOORBEAMS<br>   | IMM      | 4                      | 70x140          | 2965    |
| FB3                | FLOORBEAMS<br>   | IMM      | 8                      | 45x140          | 3190    |
| PR1                | 353 1406 ROOFBEAMS<br>1459<br>                                                                                     |          | 2                      | 70x140          | 3328    |
| PR3                |  353 1406 ROOFBEAMS<br>1459<br> |          | 1                      | 70x140          | 3328    |
| PR2                | 2909 ROOFBEAMS<br>353<br>                                                                                          |          | 2                      | 70x140          | 3328    |
| PR4                |  2909 ROOFBEAMS<br>353<br>      |          | 1                      | 70x140          | 3328    |
|                    | FLOORBOARD<br>                                                                                                   | or       | 37+1<br>29+1           | 88x19<br>114x19 | 4405    |
|                    | ROOFBOARD<br>   | or       | 152+1<br>117+1         | 88x19<br>114x19 | 2150    |
|                    | TERRACE BOARD<br>                                                                                                | IMM      | 16                     | 120x28          | 1450    |
|                    | TERRACE BOARD<br>                                                                                                | IMM      | 17                     | 120x28          | 1406    |
| Kood Gestahus 15m2 |   | Materjal | File Gestahus 15m2.dwg |                 | Leht 13 |
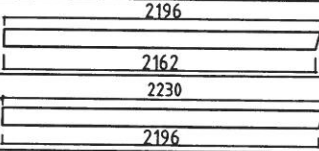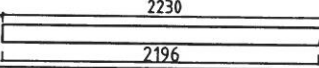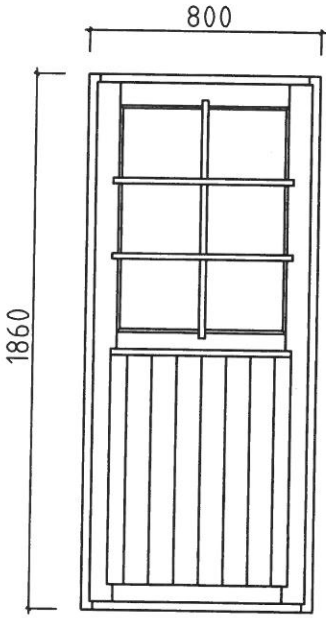
| Pos  | Gestahus 15m2   |                                                                                       | Pcs. | Profil (mm)       | L (mm)  |
|------|---|---------------------------------------------------------------------------------------|------|-------------------|---------|
|      | FLOOR FILLET   |    |      | 19x35             | 16.0m   |
| GB   | GABLE BOARDS   |     | 4    | 19x120            | 2196    |
| GB   | GABLE BOARDS   |     | 4    | 19x120            | 2230    |
| EB   | EAVE BOARD-RÄYSTÄSLAUTA-TAKFOTSBRÄDE                                                                                           |    | 4    | 19x90             | 3328    |
|      |   |                                                                                       | 4    | 19x120            | 3328    |
| ES   | EAVE SLAT   |    | 4    | 30x40             | 3020    |
| RFF  | ROOF FELT FILLET   |    | 4    | 19x90             | 4655    |
|      |   |                                                                                       | 4    | 19x90             | 2200    |
| ST   | SQUARED TIMBER   |    | 16   | 45x90             | 3328    |
| TBB  | TERRACE BORDER BOARDS   |    | 2    | 19x70             | 1226    |
|      |   |                                                                                       | 2    | 19x70             | 780     |
| TBB  | TERRACE BORDER BOARDS   |    | 2    | 19x70             | 655     |
| PCM  | PURLINS CONNECTING METAL   |    | 3    | Ø6                | 200     |
| WCM  | WALLBEAMS CONNECTING METAL   |    | 10   | 25                | 30      |
|      | DOOR LOCK+KEYS   |  | 1    |                   |         |
|      | DOOR HANDLE   |  | 1    |                   |         |
|      | WINDOW BORDER BOARDS SET   |  | 2    |                   |         |
|      | WINDOW HANDLE   |  | 3    |                   |         |
|      | <p>800x1860 - 1 set right side ORT ECO</p>  |                                                                                       |      |                   |         |
| Kood | Gestahus 15m2   | Materjal                                                                              | File | Gestahus 15m2.dwg | Leht 14 |

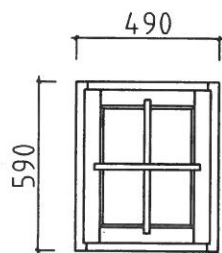
490x590 - 1 set right side ORT ECO



780x980 - 1 set right side ORT ECO

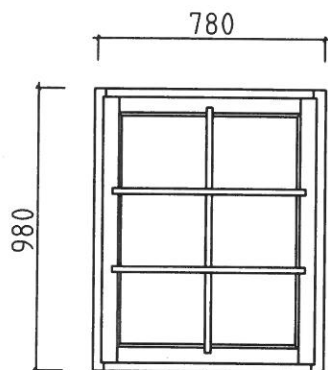

1200x920 - 2 set fixed windows ORT ECO

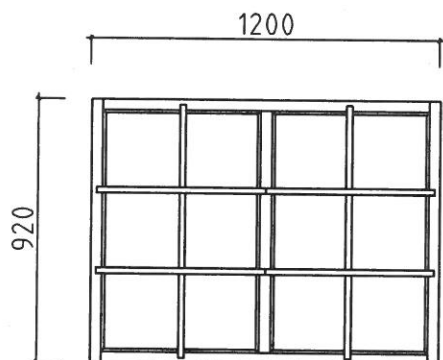

1200x500 - 1 set fixed window ORT ECO

