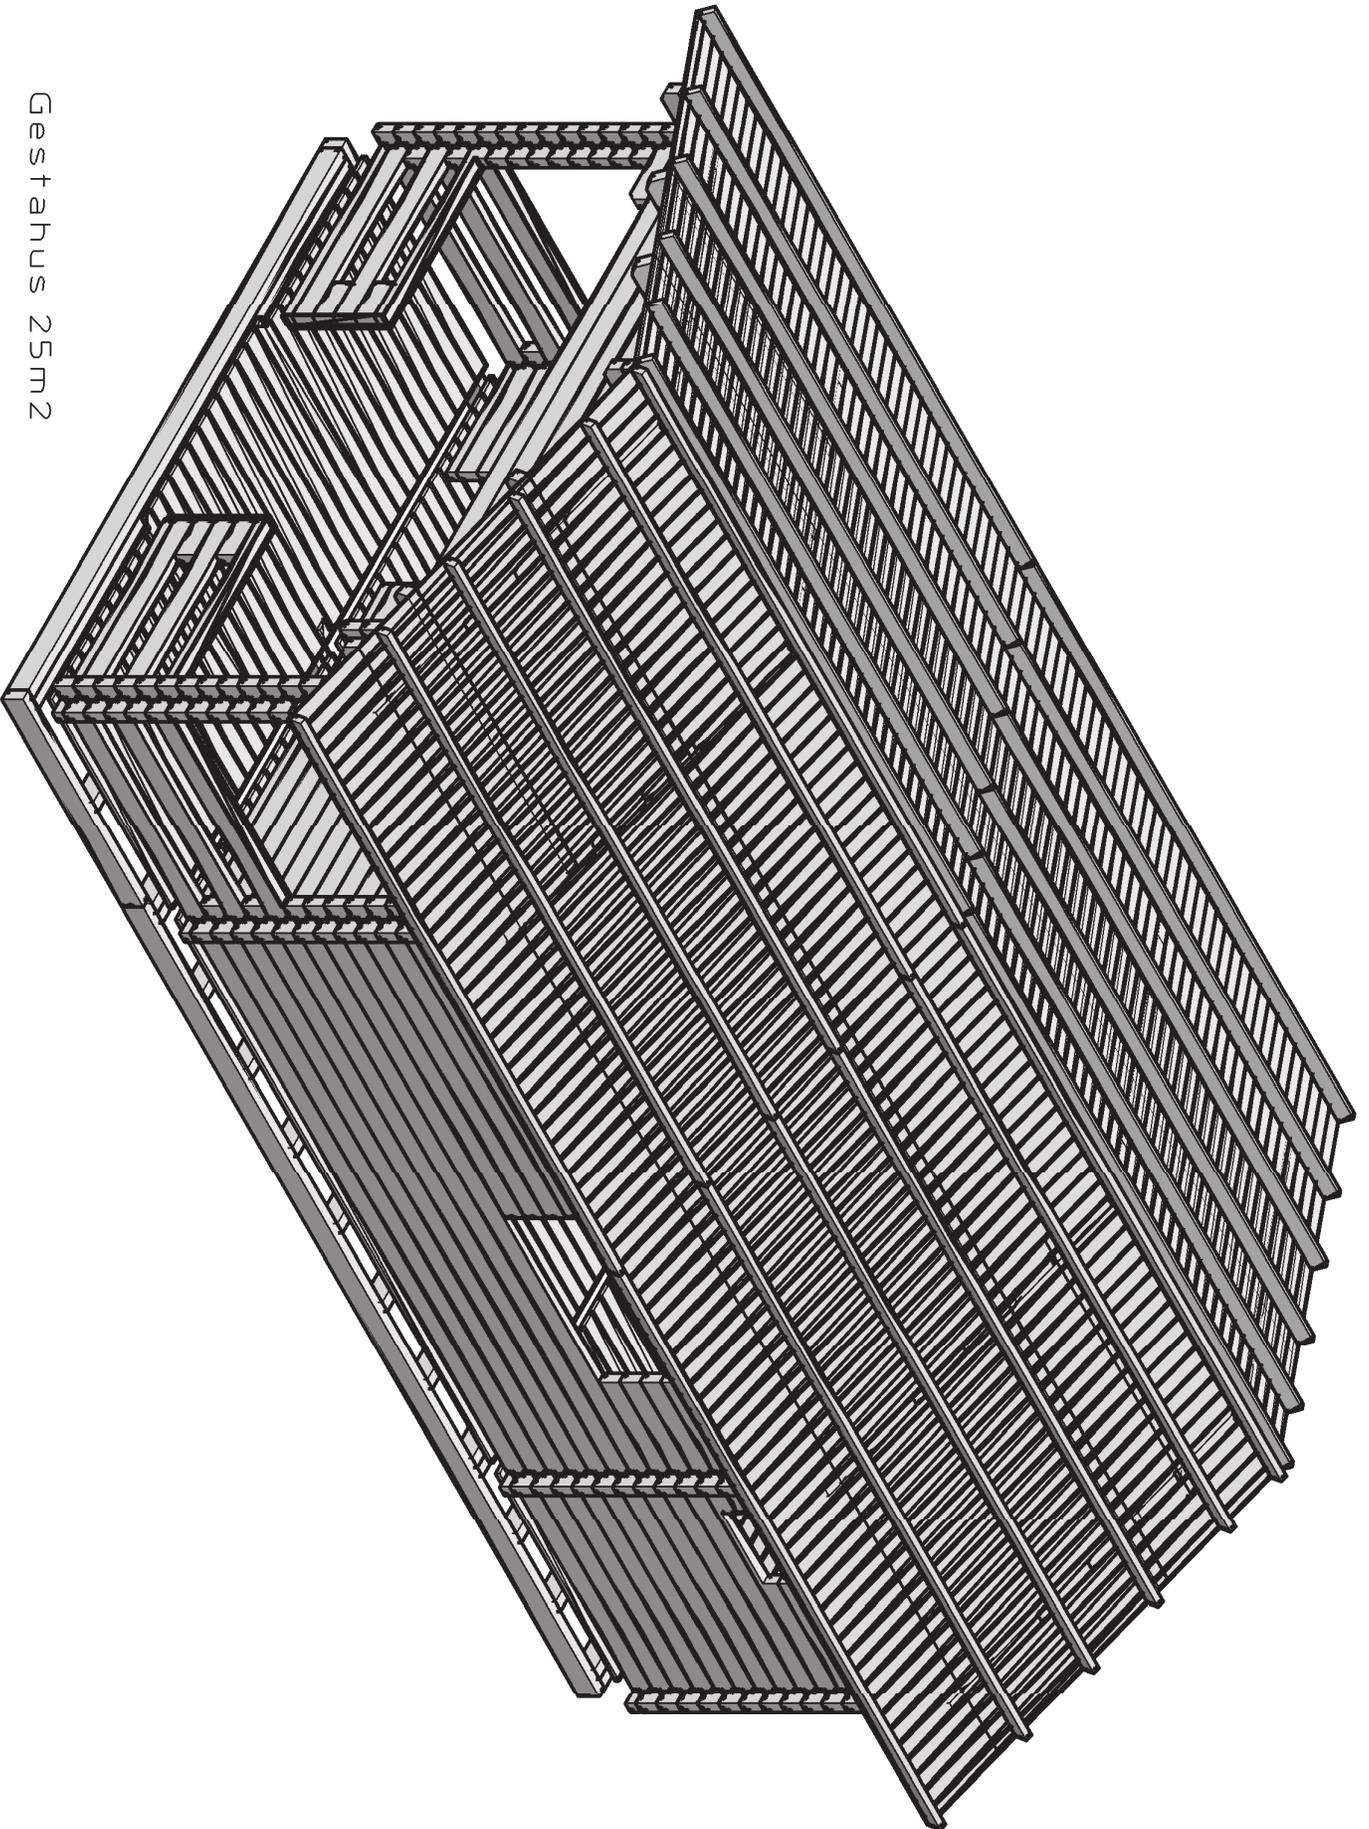
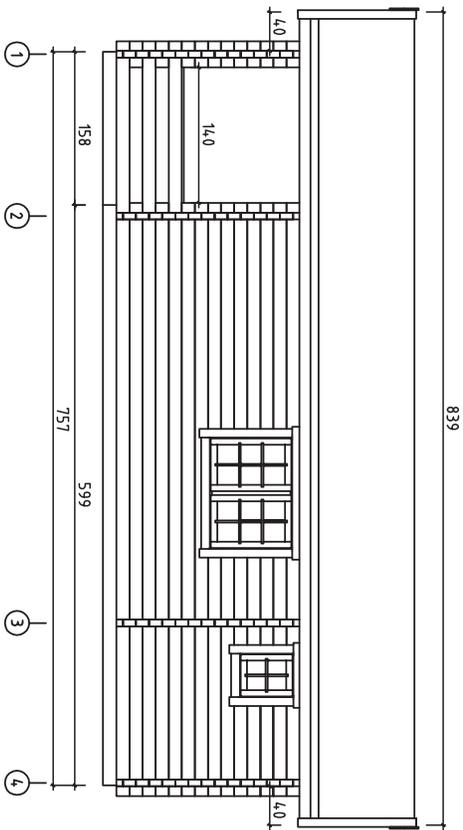
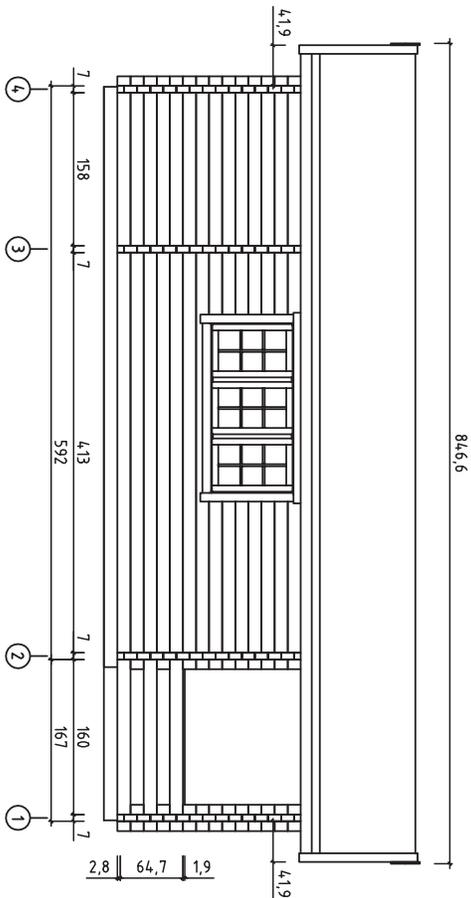
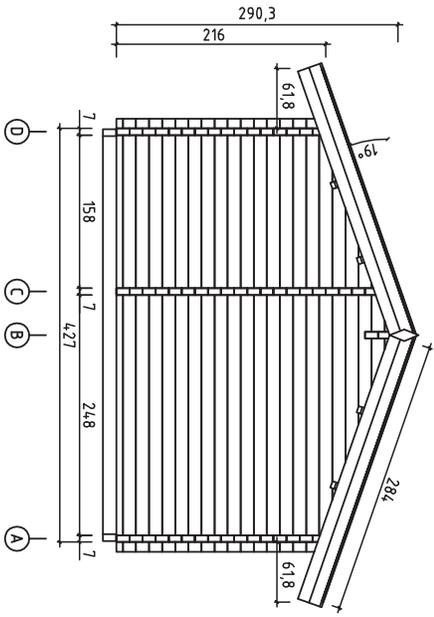
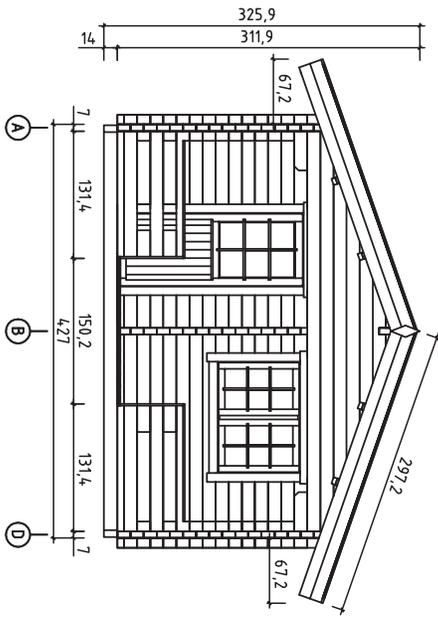
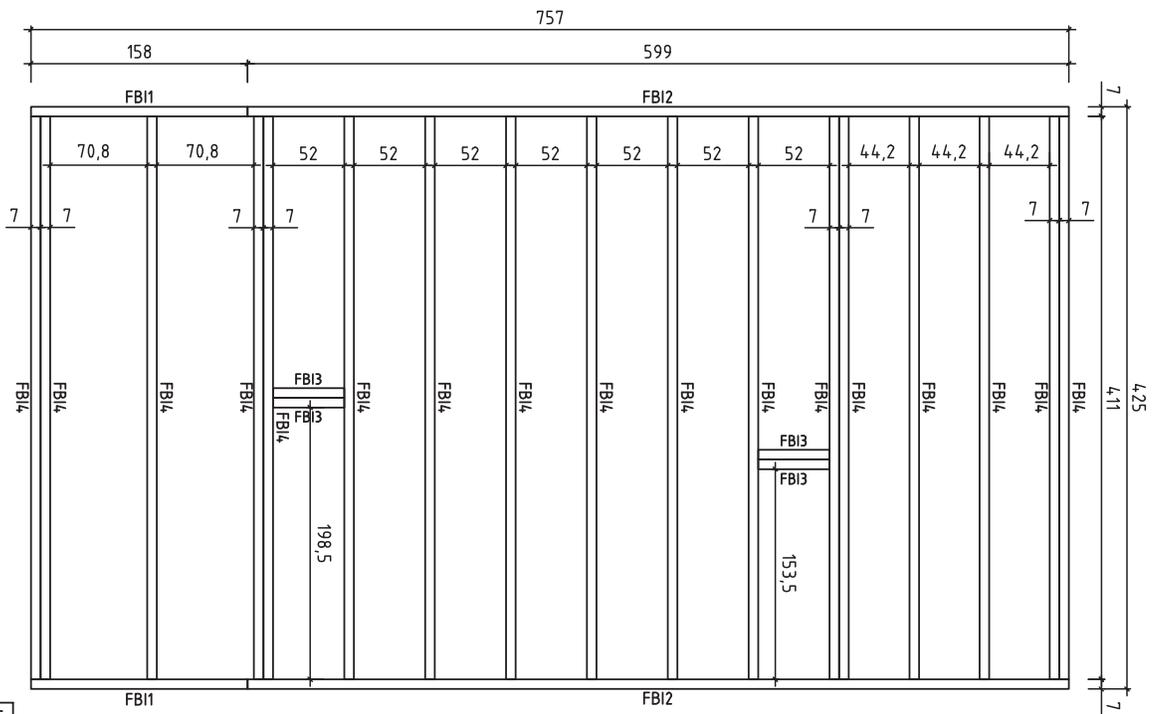


Gestahus 25m2

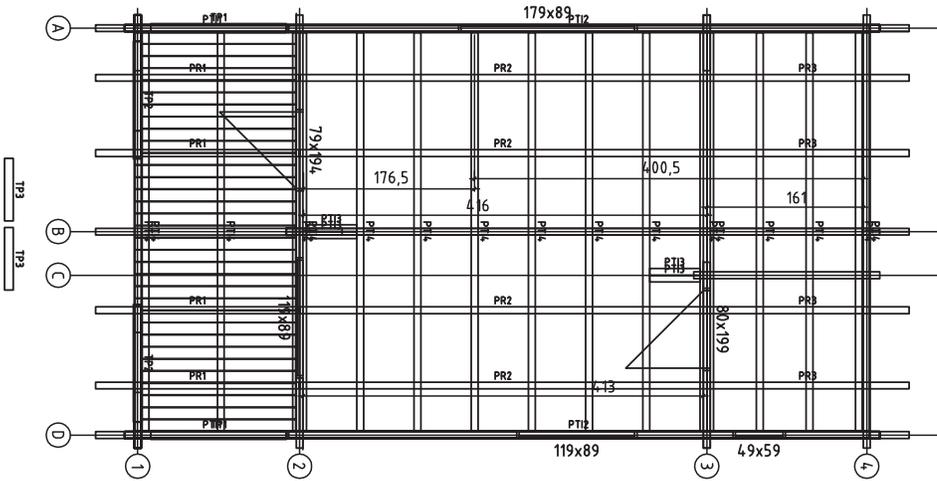




|          |              |       |                  |
|----------|--------------|-------|------------------|
| House    | Gestahus25m2 | Sheet | 2                |
| Drawing  | Views        | Scale | 1:50             |
| Material | 70x135       | Date  | 21.03.2014       |
| Drawer   |              | File  | Gestahus25m2.dwg |



|          |                       |                  |            |
|----------|-----------------------|------------------|------------|
| House    | Gestahus25m2          | Sheet            | 3          |
| Drawing  | Floorbeams            | Scale            | 1:50       |
| Material | 70x14.0 (Impregnated) | Date             | 21.03.2014 |
| Drawer   | File                  | Gestahus25m2.dwg |            |



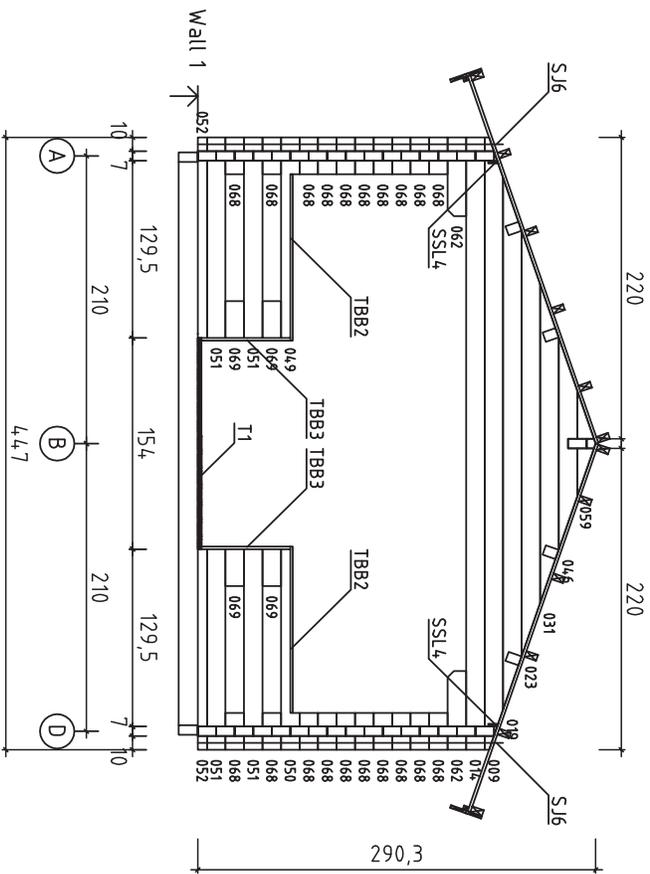
|          |                       |       |            |
|----------|-----------------------|-------|------------|
| House    | Gestahus25m2          | Sheet | 4          |
| Drawing  | Grundplan             | Scale | 1:50       |
| Material | 70x135                | Date  | 21.03.2014 |
| Drawer   | File Gestahus25m2.dwg |       |            |







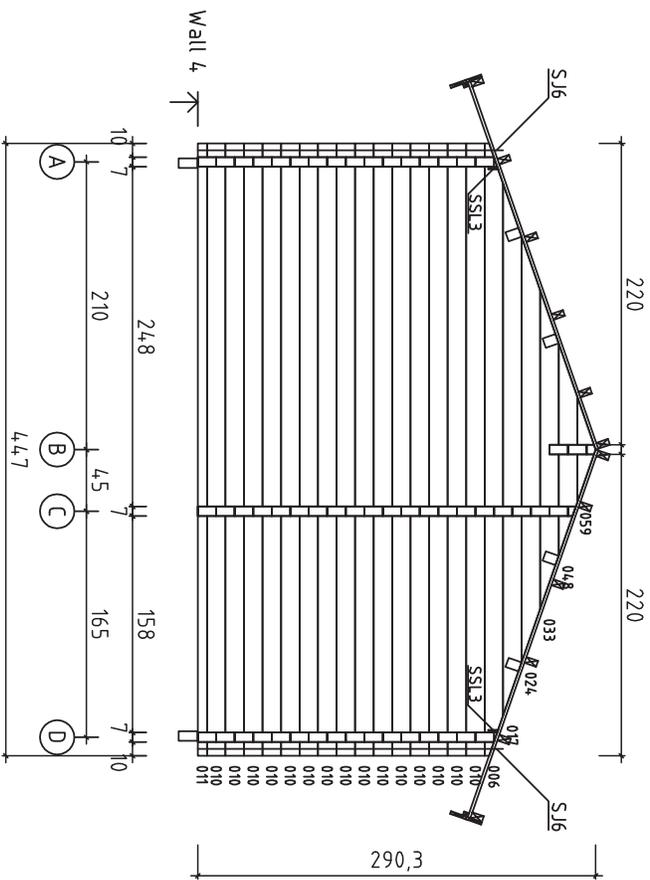




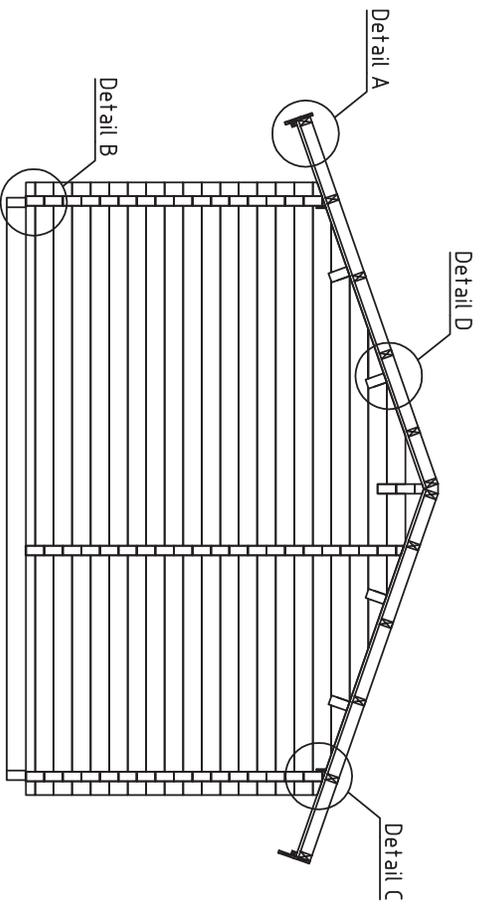
|          |              |       |                  |
|----------|--------------|-------|------------------|
| House    | Gestahus25m2 | Sheet | 9                |
| Drawing  | Wall 1       | Scale | 1:50             |
| Material | 7x13.5       | Date  | 21.03.2014       |
| Drawer   |              | File  | Gestahus25m2.dwg |



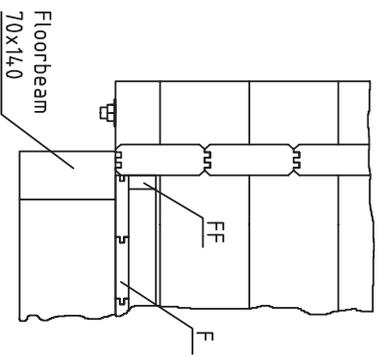




|          |              |       |                  |
|----------|--------------|-------|------------------|
| House    | Gestahus25m2 | Sheet | 12               |
| Drawing  | Wall 4       | Scale | 1:50             |
| Material | 7x13.5       | Date  | 21.03.2014       |
| Drawer   |              | File  | Gestahus25m2.dwg |

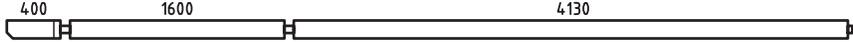
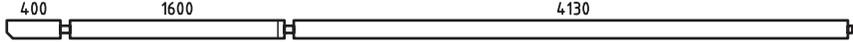
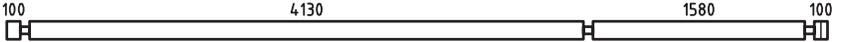
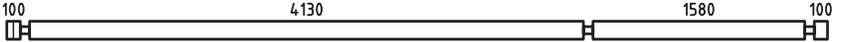
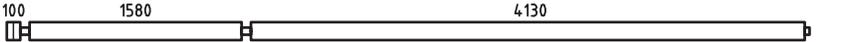
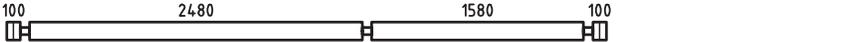
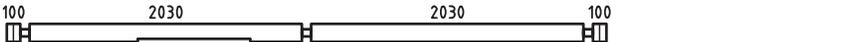
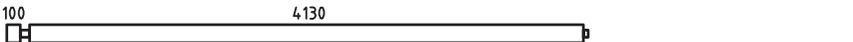
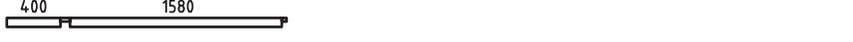
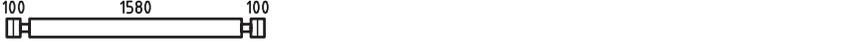
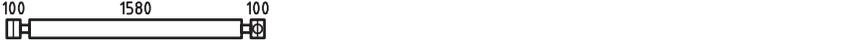


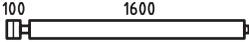
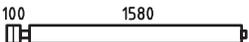
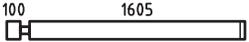
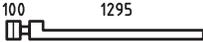
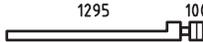
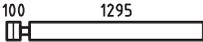
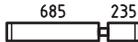
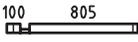
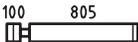
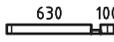
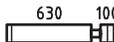
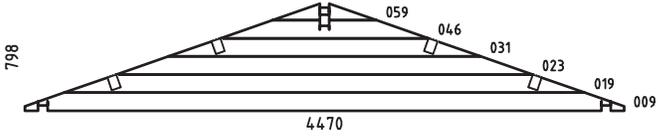
Detail B (1:2)



Detail A (1:2)

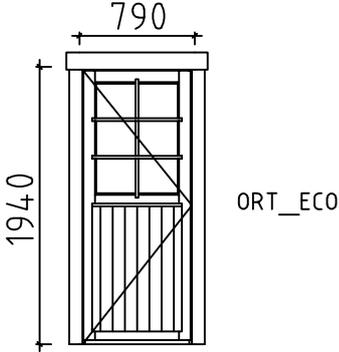
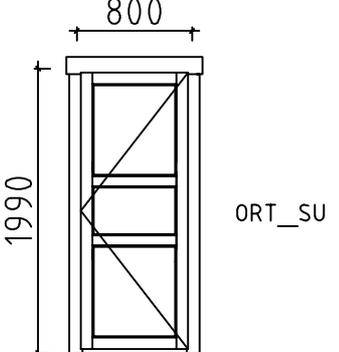
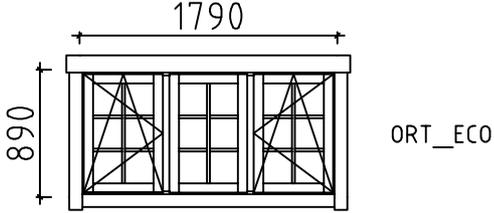
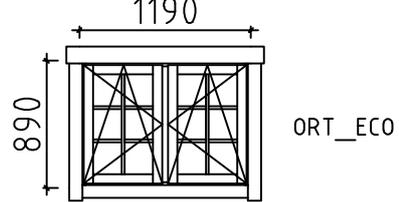
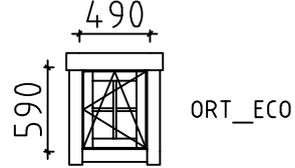
|          |              |       |                  |
|----------|--------------|-------|------------------|
| House    | Gestahus25m2 | Sheet | 13               |
| Drawing  | Sections     | Scale | 1:50             |
| Material |              | Date  | 21.03.2014       |
| Drawer   |              | File  | Gestahus25m2.dwg |

| Pos  | Gestahus25m2                                                                         | Pcs.     | Profile (mm)           | L (mm)   |
|------|--------------------------------------------------------------------------------------|----------|------------------------|----------|
| 001  |    | 2        | 70x135                 | 6305     |
| 002  |    | 1        | 70x135                 | 6305     |
| 003  |    | 2        | 70x135                 | 6120     |
| 004  |    | 1+1      | 70x135                 | 6120     |
| 005  |    | 8        | 70x135                 | 5985     |
| 010  |    | 15       | 70x135                 | 4470     |
| 011  |    | 1        | 70x68                  | 4470     |
| 012  |    | 1        | 70x135                 | 4470     |
| 013  |    | 1        | 70x135                 | 4470     |
| 014  |    | 1+2      | 70x135                 | 4470     |
| 015  |    | 6        | 70x135                 | 4335     |
| 016  |   | 1        | 70x68                  | 4200     |
| 025  |  | 1        | 70x68                  | 2655     |
| 026  |  | 7        | 70x135                 | 2655     |
| 027  |  | 9        | 70x135                 | 2505     |
| 028  |  | 1        | 70x135                 | 2505     |
| 029  |  | 7        | 70x135                 | 2375     |
| 034  |  | 1        | 70x68                  | 2105     |
| 035  |  | 2        | 70x135                 | 2085     |
| 036  |  | 1        | 70x135                 | 2085     |
| 037  |  | 1        | 70x68                  | 2085     |
| 038  |  | 1        | 70x58                  | 1920     |
| 039  |  | 19       | 70x135                 | 1920     |
| 040  |  | 1        | 70x135                 | 1920     |
| 041  |  | 2        | 70x135                 | 1805     |
| Kood | Gestahus25m2                                                                         | Materjal | File Gestahus 25m2.dwg | Leht 1/5 |

| Pos  | Gestahus25m2                                                                                    | Pcs.     | Profile (mm)           | L (mm)   |
|------|-------------------------------------------------------------------------------------------------|----------|------------------------|----------|
| 042  |                | 6        | 70x135                 | 1805     |
| 043  |                | 6        | 70x135                 | 1785     |
| 044  |                | 7        | 70x135                 | 1775     |
| 049  |                | 1        | 70x135                 | 1465     |
| 050  |                | 1        | 70x135                 | 1465     |
| 051  |                | 4        | 70x135                 | 1465     |
| 052  |                | 2        | 70x68                  | 1465     |
| 053  |                | 4        | 70x135                 | 990      |
| 054  |                | 1        | 70x68                  | 975      |
| 055  |                | 18       | 70x135                 | 975      |
| 056  |                | 1        | 70x68                  | 800      |
| 057  |               | 14       | 70x135                 | 800      |
| 060  |              | 7        | 70x135                 | 725      |
| 061  |              | 7        | 70x135                 | 690      |
| 062  |              | 2        | 70x135                 | 575      |
| 063  |              | 33       | 70x135                 | 575      |
| 064  |              | 1        | 70x68                  | 575      |
| 065  |              | 1        | 70x68                  | 270      |
| 066  |              | 1        | 70x135                 | 270      |
| 067  |              | 13       | 70x135                 | 270      |
| 068  |              | 42       | 70x135                 | 270      |
| 069  |              | 4        | 70x135                 | 270      |
| HB   | HIT BLOCK  | 2        | 70x135                 | 300      |
| W1-1 |             | 1        | 70x798                 | 4470     |
| Kood | Gestahus25m2                                                                                    | Materjal | File Gestahus 25m2.dwg | Leht 2/5 |

| Pos      | Gestahus25m2   |          | Pcs. | Profile (mm)      | L (mm)           |              |
|----------|----------------|----------|------|-------------------|------------------|--------------|
| W2-1     |                |          | 1    | 70x798            | 4470             |              |
| W3-1     |                |          | 1    | 70x798            | 4470             |              |
| W4-1     |                |          | 1    | 70x798            | 4470             |              |
| FBI2     | IMM            |          | 2    | 70x140            | 5990             |              |
| FBI4     | IMM            |          | 17   | 70x140            | 4110             |              |
| FBI1     | IMM            |          | 2    | 70x140            | 1580             |              |
| FBI3     | IMM            |          | 4    | 70x140            | 520              |              |
| TBB1     |                |          | 2    | 90x19             | 1400             |              |
| TBB2     |                |          | 2    | 90x19             | 1214             |              |
| TBB3     |                |          | 2    | 90x19             | 647              |              |
| SB1      |                |          | 24   | 43x90             | 4195             |              |
| SB2      |                |          | 6    | 19x120            | 3100             |              |
| RB2      |                |          | 4    | 70x140            | 4200             |              |
| RB1      |                |          | 4    | 70x140            | 2105             |              |
| RB3      |                |          | 4    | 70x140            | 2085             |              |
| F1       | FLOORBOARDS    |          | or   | 9+1<br>12+1       | 114x28<br>88x28  | 4160<br>4160 |
| F2       | FLOORBOARDS    |          | or   | 20+1<br>25+1      | 114x28<br>88x28  | 4120<br>4120 |
| F3       | FLOORBOARDS    |          | or   | 9+1<br>12+1       | 114x28<br>88x28  | 4005<br>4005 |
| F4       | FLOORBOARDS    |          | or   | 9+1<br>12+1       | 114x28<br>88x28  | 1765<br>1765 |
| F5       | FLOORBOARDS    |          | or   | 9+1<br>12+1       | 114x28<br>88x28  | 1610<br>1610 |
| F6       | FLOORBOARDS    |          | or   | 19+1<br>25+1      | 114x28<br>88x28  | 1570<br>1570 |
| T1<br>T2 | TERRACE BOARDS |          | IMM  | 13+1<br>20        | 120x28<br>120x28 | 1660<br>1590 |
| Kood     | Gestahus25m2   | Materjal | File | Gestahus 25m2.dwg | Leht 3/5         |              |

| Pos  | Gestahus25m2                                              |                                                                                        | Pcs.           | Profile (mm)      | L (mm)       |
|------|-----------------------------------------------------------|----------------------------------------------------------------------------------------|----------------|-------------------|--------------|
| R    | ROOFBOARDS                                                |  or | 148+1<br>192+1 | 114x19<br>88x19   | 2840<br>2840 |
| FF   | FLOOR FILLET                                              |     |                | 18x30             | 30m          |
| GB   | GABLE BOARD                                               |     | 8              | 19x120            | 3100         |
| EB   | EAVE BOARD                                                |     | 8              | 19x120            | 4195         |
| ES   | EAVE SLAT                                                 |     | 4              | 30x40             | 4195         |
| SSL1 | SIDEWALL SKIRTING SLAT                                    |     | 2              | 19x70             | 4130         |
| SSL2 |                                                           |                                                                                        | 2              | 19x70             | 1600         |
| SSL3 | SIDEWALL SKIRTING SLAT                                    |     | 2              | 19x70             | 1580         |
| SSL4 |                                                           |                                                                                        | 4              | 19x70             | 400          |
| RFF  | ROOF FELT FILLET                                          |     | 4              | 19x90             | 3100         |
| D    | DIAMOND (DECORATION)                                      |     | 2              | 19x120            | 300          |
| DAP1 | DOOR ASSEMBLING PROFILE                                   |     | 2              | 43x70             | 1990         |
| DAP2 |                                                           |                                                                                        | 2              | 43x70             | 1940         |
| WAP1 | DOOR ASSEMBLING PROFILE                                   |     | 4              | 43x70             | 890          |
| WAP2 |                                                           |                                                                                        | 2              | 43x70             | 590          |
|      | WINDOW HANDLE                                             |    | 2              |                   |              |
|      | BOLT FOR WINDOW HANDLE FITTINGS                           |   | 2              |                   |              |
|      | DOOR CROSSES                                              |   | 1              |                   |              |
|      | WINDOW CROSSES (FOR 1790x890)                             |   | 3              |                   |              |
|      | WINDOW CROSSES (FOR 1790x890)                             |   | 4              |                   |              |
|      | WINDOW CROSSES (FOR 1190x890)                             |   | 1              |                   |              |
|      | DOOR LOCK COVERS                                          |   | 2              |                   |              |
|      | DOOR HANDLE                                               |   | 2              |                   |              |
|      | CYLINDER LOCK                                             |   | 2              |                   |              |
| RCM  | ROOFBEAMS CONNECTING METAL-DACHBALKEN BEFESTIGUNGSMETALLE |                                                                                        | 8              | ø6                | 200          |
| WCM  | WALLBEAMS CONNECTING METAL                                |                                                                                        | 16             | 50                | 50           |
| SJ1  | SCREW JOINTS                                              |    | 1              | øM10              | 2940         |
| SJ2  |                                                           |                                                                                        | 1              | øM10              | 2780         |
| SJ3  | SCREW JOINTS                                              |    | 1              | øM10              | 2680         |
| SJ4  |                                                           |                                                                                        | 1              | øM10              | 2650         |
| SJ5  | SCREW JOINTS                                              |    | 4              | øM10              | 2200         |
| SJ6  |                                                           |                                                                                        | 8              | øM10              | 2180         |
| Kood | Gestahus25m2                                              | Materjal                                                                               | File           | Gestahus 25m2.dwg | Leht 4/5     |

| Pos  | Gestahus25m2   | Pcs.   | Profile (mm)   | L (mm)   |
|------|---|---|---|---|
|      | HOLE COVER-LOCH DECKEN-GAT DEKKEN   | 2   |   |   |
|      | <p data-bbox="323 293 647 327">DOOR 790x1940 1pc (left)</p>  <p data-bbox="323 745 746 779">INSIDE DOOR 800x1990 1pc (right)</p>  <p data-bbox="339 1176 619 1209">WINDOW 1790x890 1pc</p>    | <p data-bbox="1193 555 1241 589">V.P.</p> <p data-bbox="1193 992 1241 1025">P.P.</p> <p data-bbox="1281 555 1297 589">1</p> <p data-bbox="1281 992 1297 1025">1</p> <p data-bbox="1281 1350 1297 1384">1</p> <p data-bbox="1281 1608 1297 1641">2</p> <p data-bbox="1201 1832 1249 1865">P.P.</p> <p data-bbox="1281 1832 1297 1865">1</p> | <p data-bbox="1361 555 1409 589">790</p> <p data-bbox="1361 992 1409 1025">800</p> <p data-bbox="1361 1350 1409 1384">1790</p> <p data-bbox="1361 1608 1409 1641">1190</p> <p data-bbox="1361 1832 1409 1865">490</p> | <p data-bbox="1457 555 1520 589">1940</p> <p data-bbox="1457 992 1520 1025">1990</p> <p data-bbox="1457 1350 1520 1384">890</p> <p data-bbox="1457 1608 1520 1641">890</p> <p data-bbox="1457 1832 1520 1865">590</p> |
| Kood | Gestahus25m2   | Materjal   | File Gestahus 25m2.dwg   | Leht 5/5   |